


Drawing Path: T:\Raleigh-1050\Projects\2021\215952_NCDEQ_Southside Park Assessments_Charlotte NC\GIS\RI-15 ME LFGP SWSED Sampling\

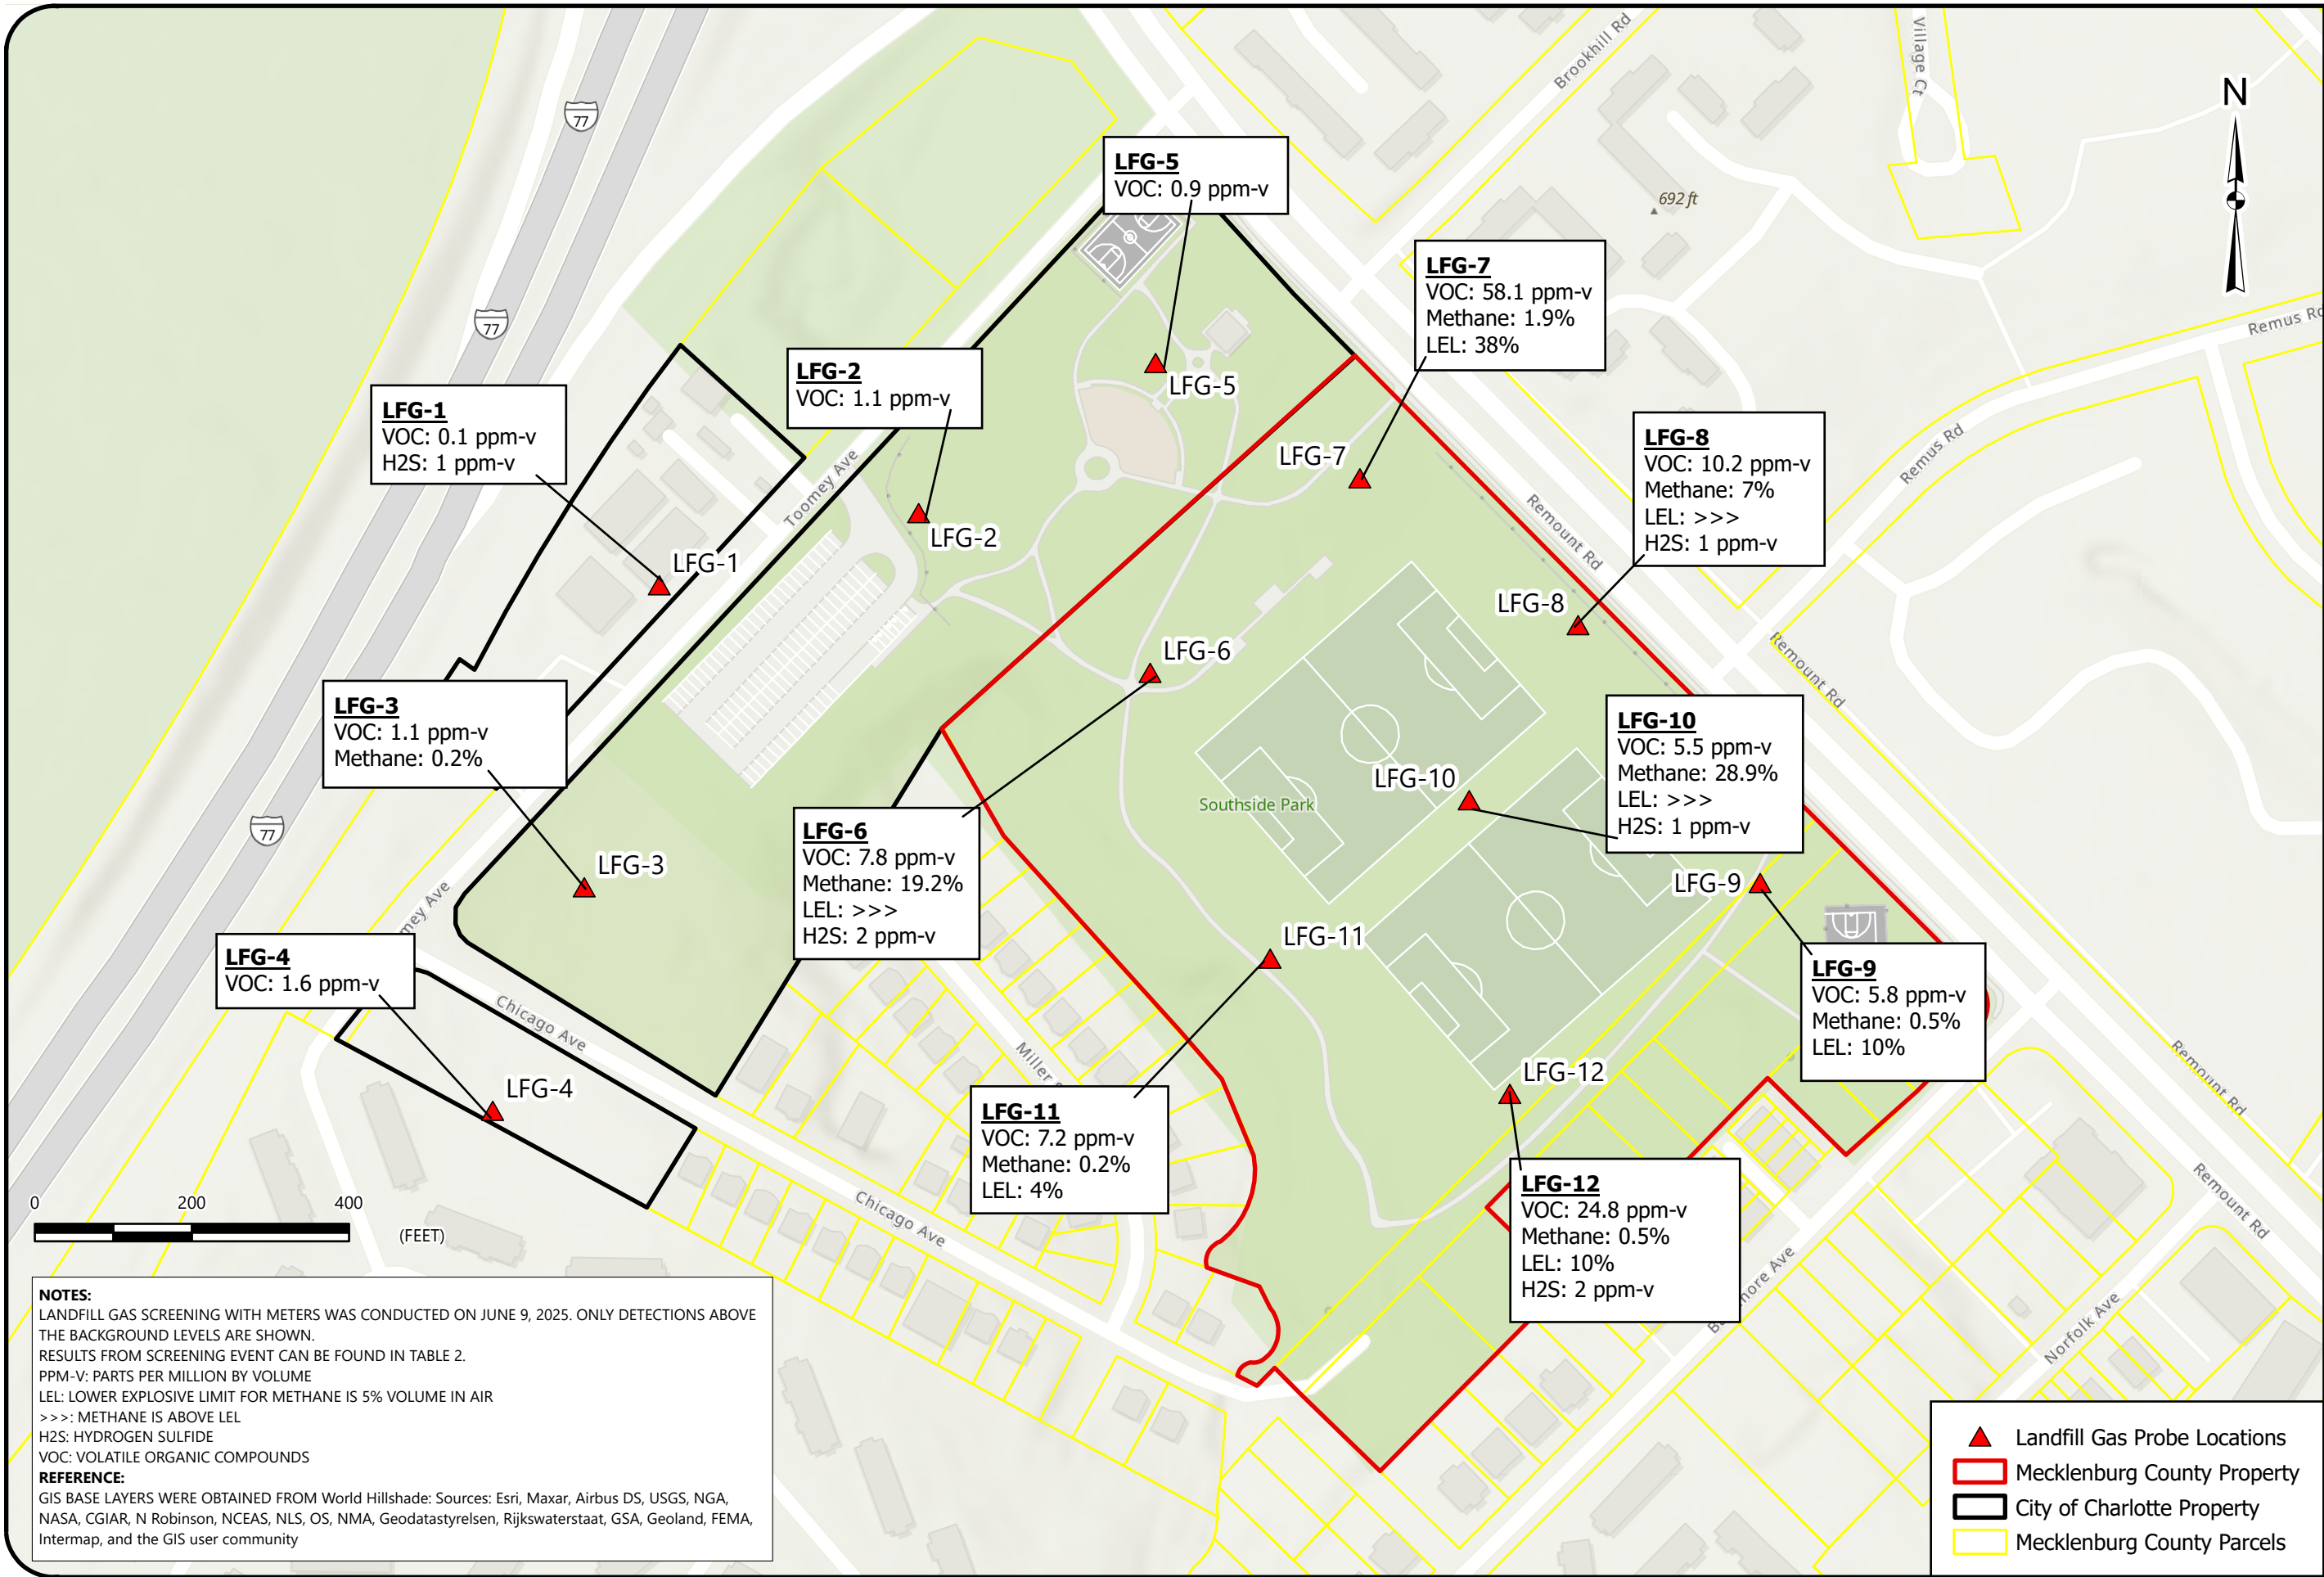

&	
LANDFILL GAS SCREENING RESULTS	
SOUTHSIDE PARK LANDFILL NCDEQ ID NO. NONCD0000870 TASK ORDER 870-RI-15 REMOUNT ROAD, CHARLOTTE, MECKLENBURG COUNTY NC	
SCALE: 1" = 200'	
DATE: 10/8/2025	
PROJECT NUMBER 215952	
FIGURE NO. 2	