


Drawing Path: T:\Raleigh-1050\Projects\2021\215952_NCDEQ_Southside Park Assessments_Charlotte NC\GIS\RI-15 ME LFGP SWSED Sampling\

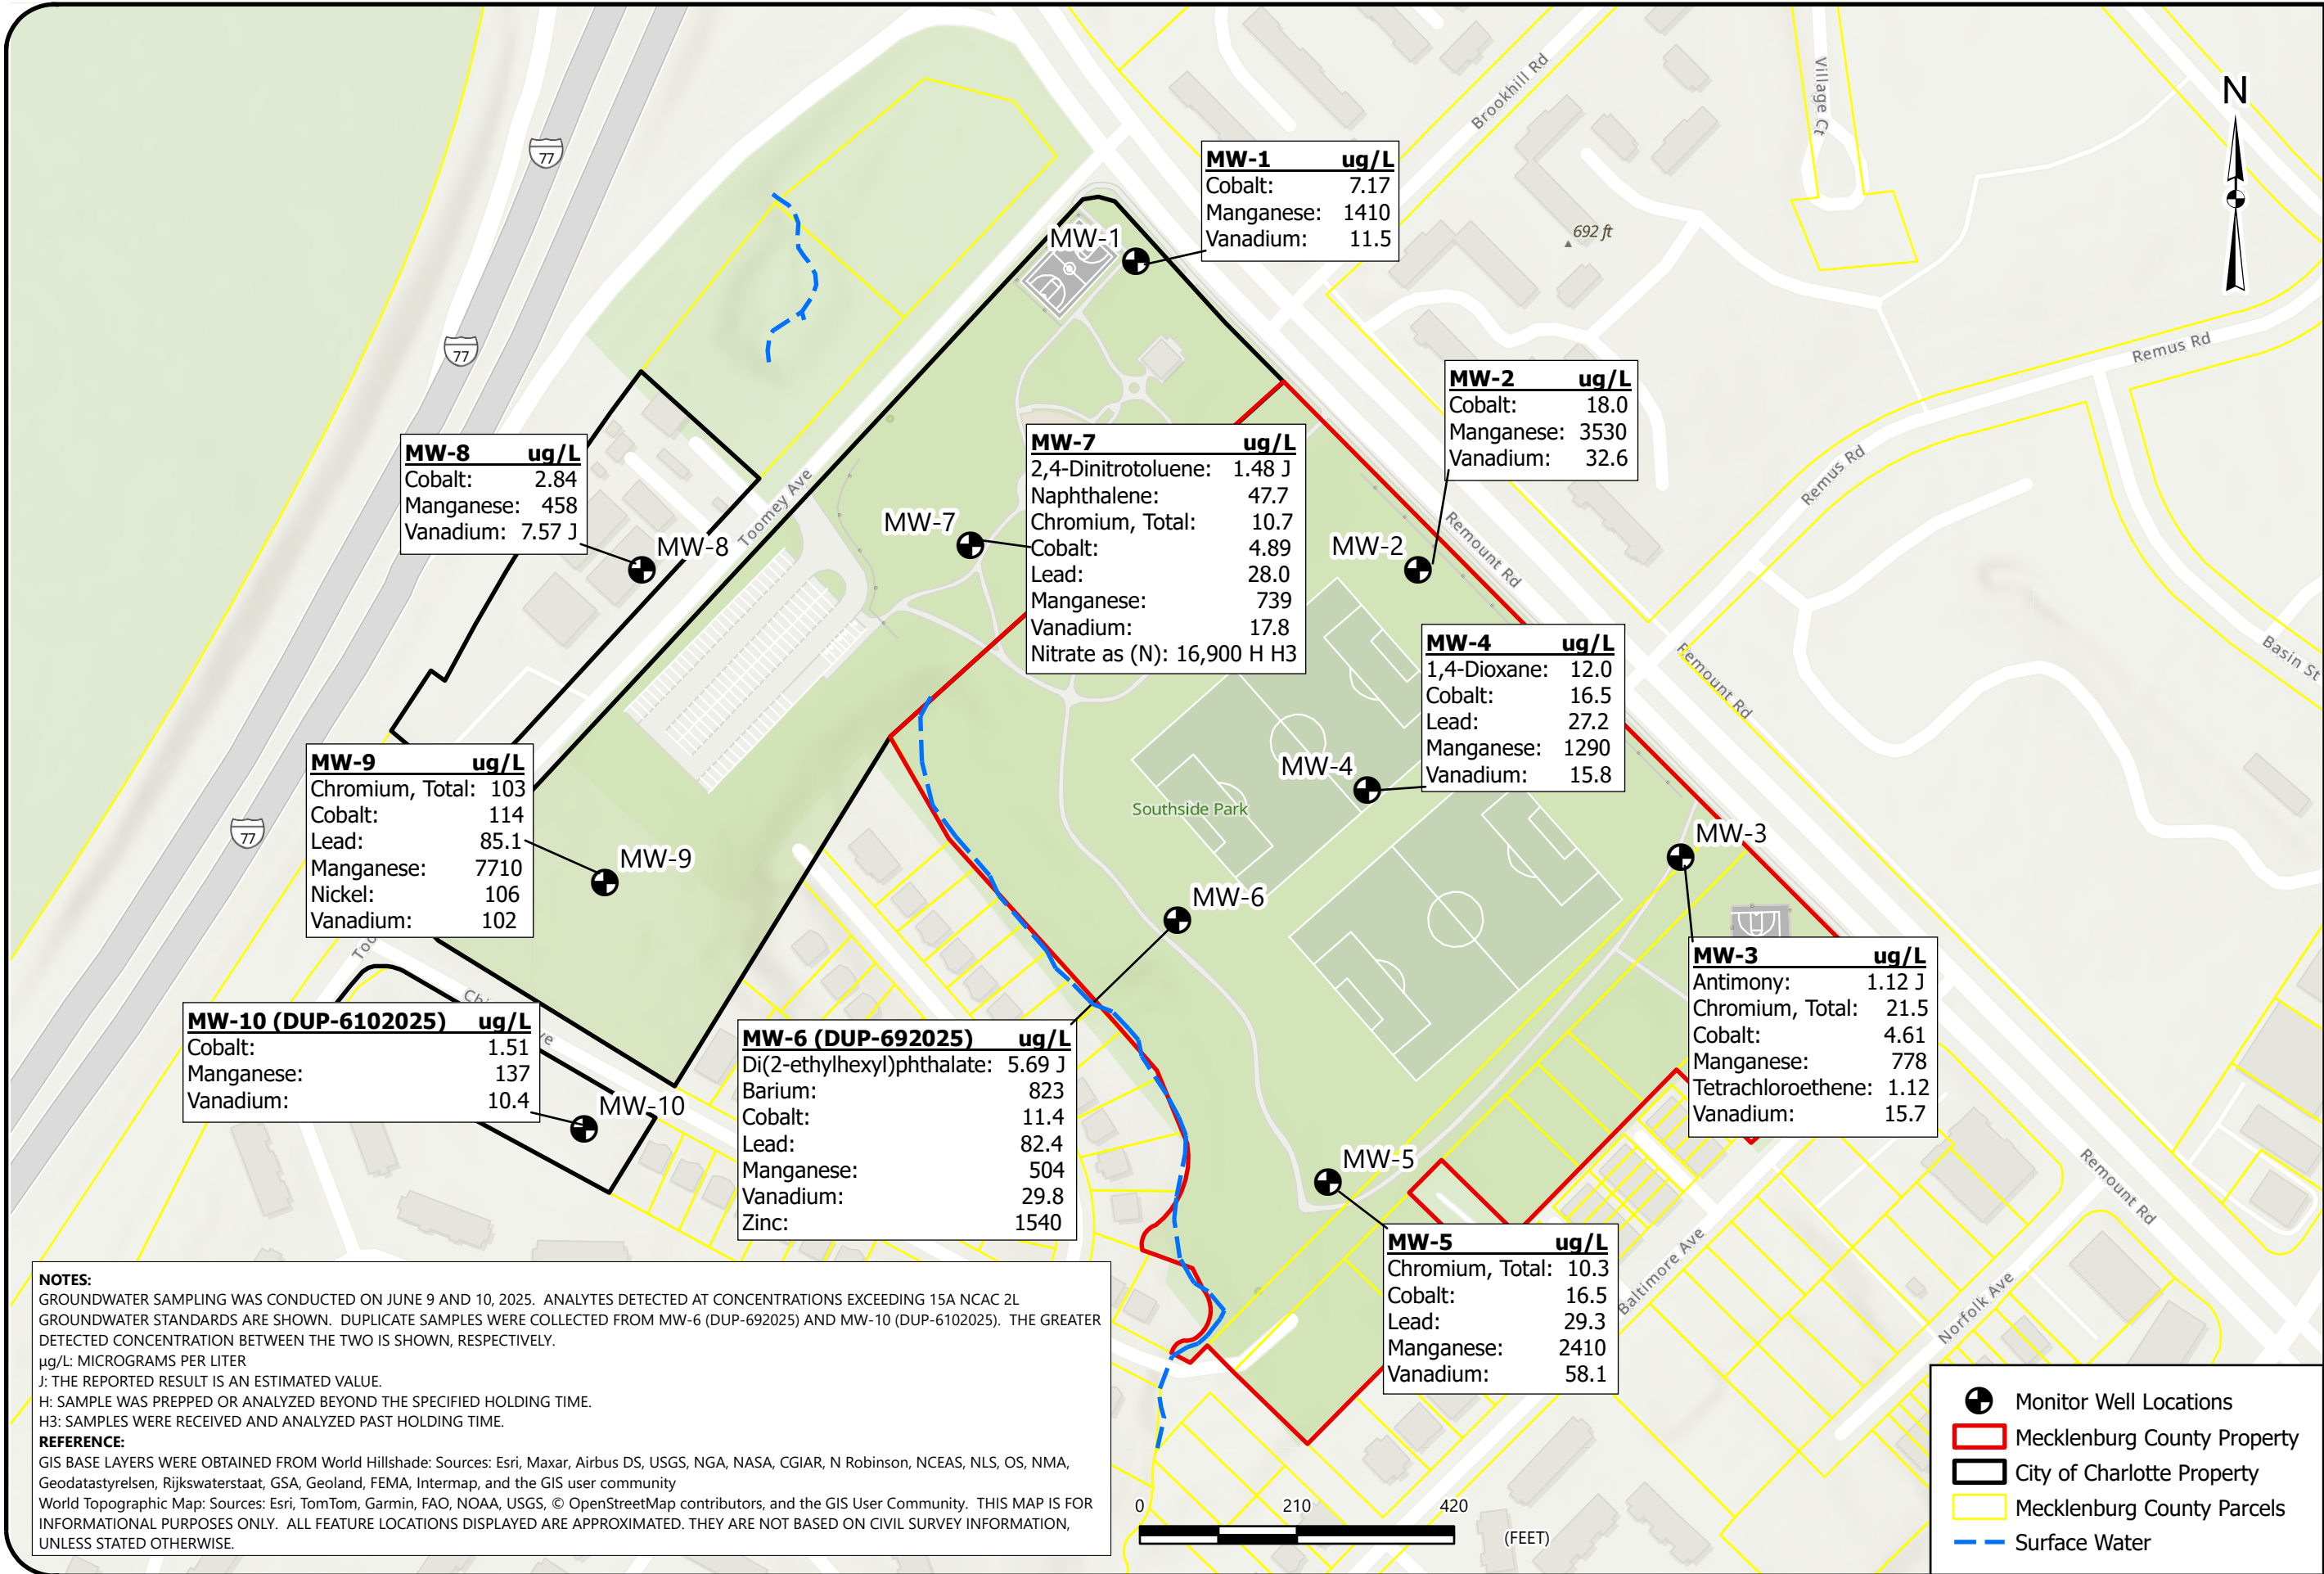

GROUNDWATER SAMPLE ANALYTICAL RESULTS

SOUTHSIDE PARK LANDFILL

NCDEQ ID NO. NONCD0000870 TASK ORDER 870-RI-15

REMOUNT ROAD, CHARLOTTE, MECKLENBURG COUNTY NC

SCALE:
1"= 210'

DATE:
10/15/2025

PROJECT NUMBER
215952

FIGURE NO.
5