


Drawing Path: T:\Raleigh-1050\Projects\2021\215952_NCDEQ_Southside Park Assessments_Charlotte\NCGIS\WasteDelineationMap\ plotted by cfaicloth

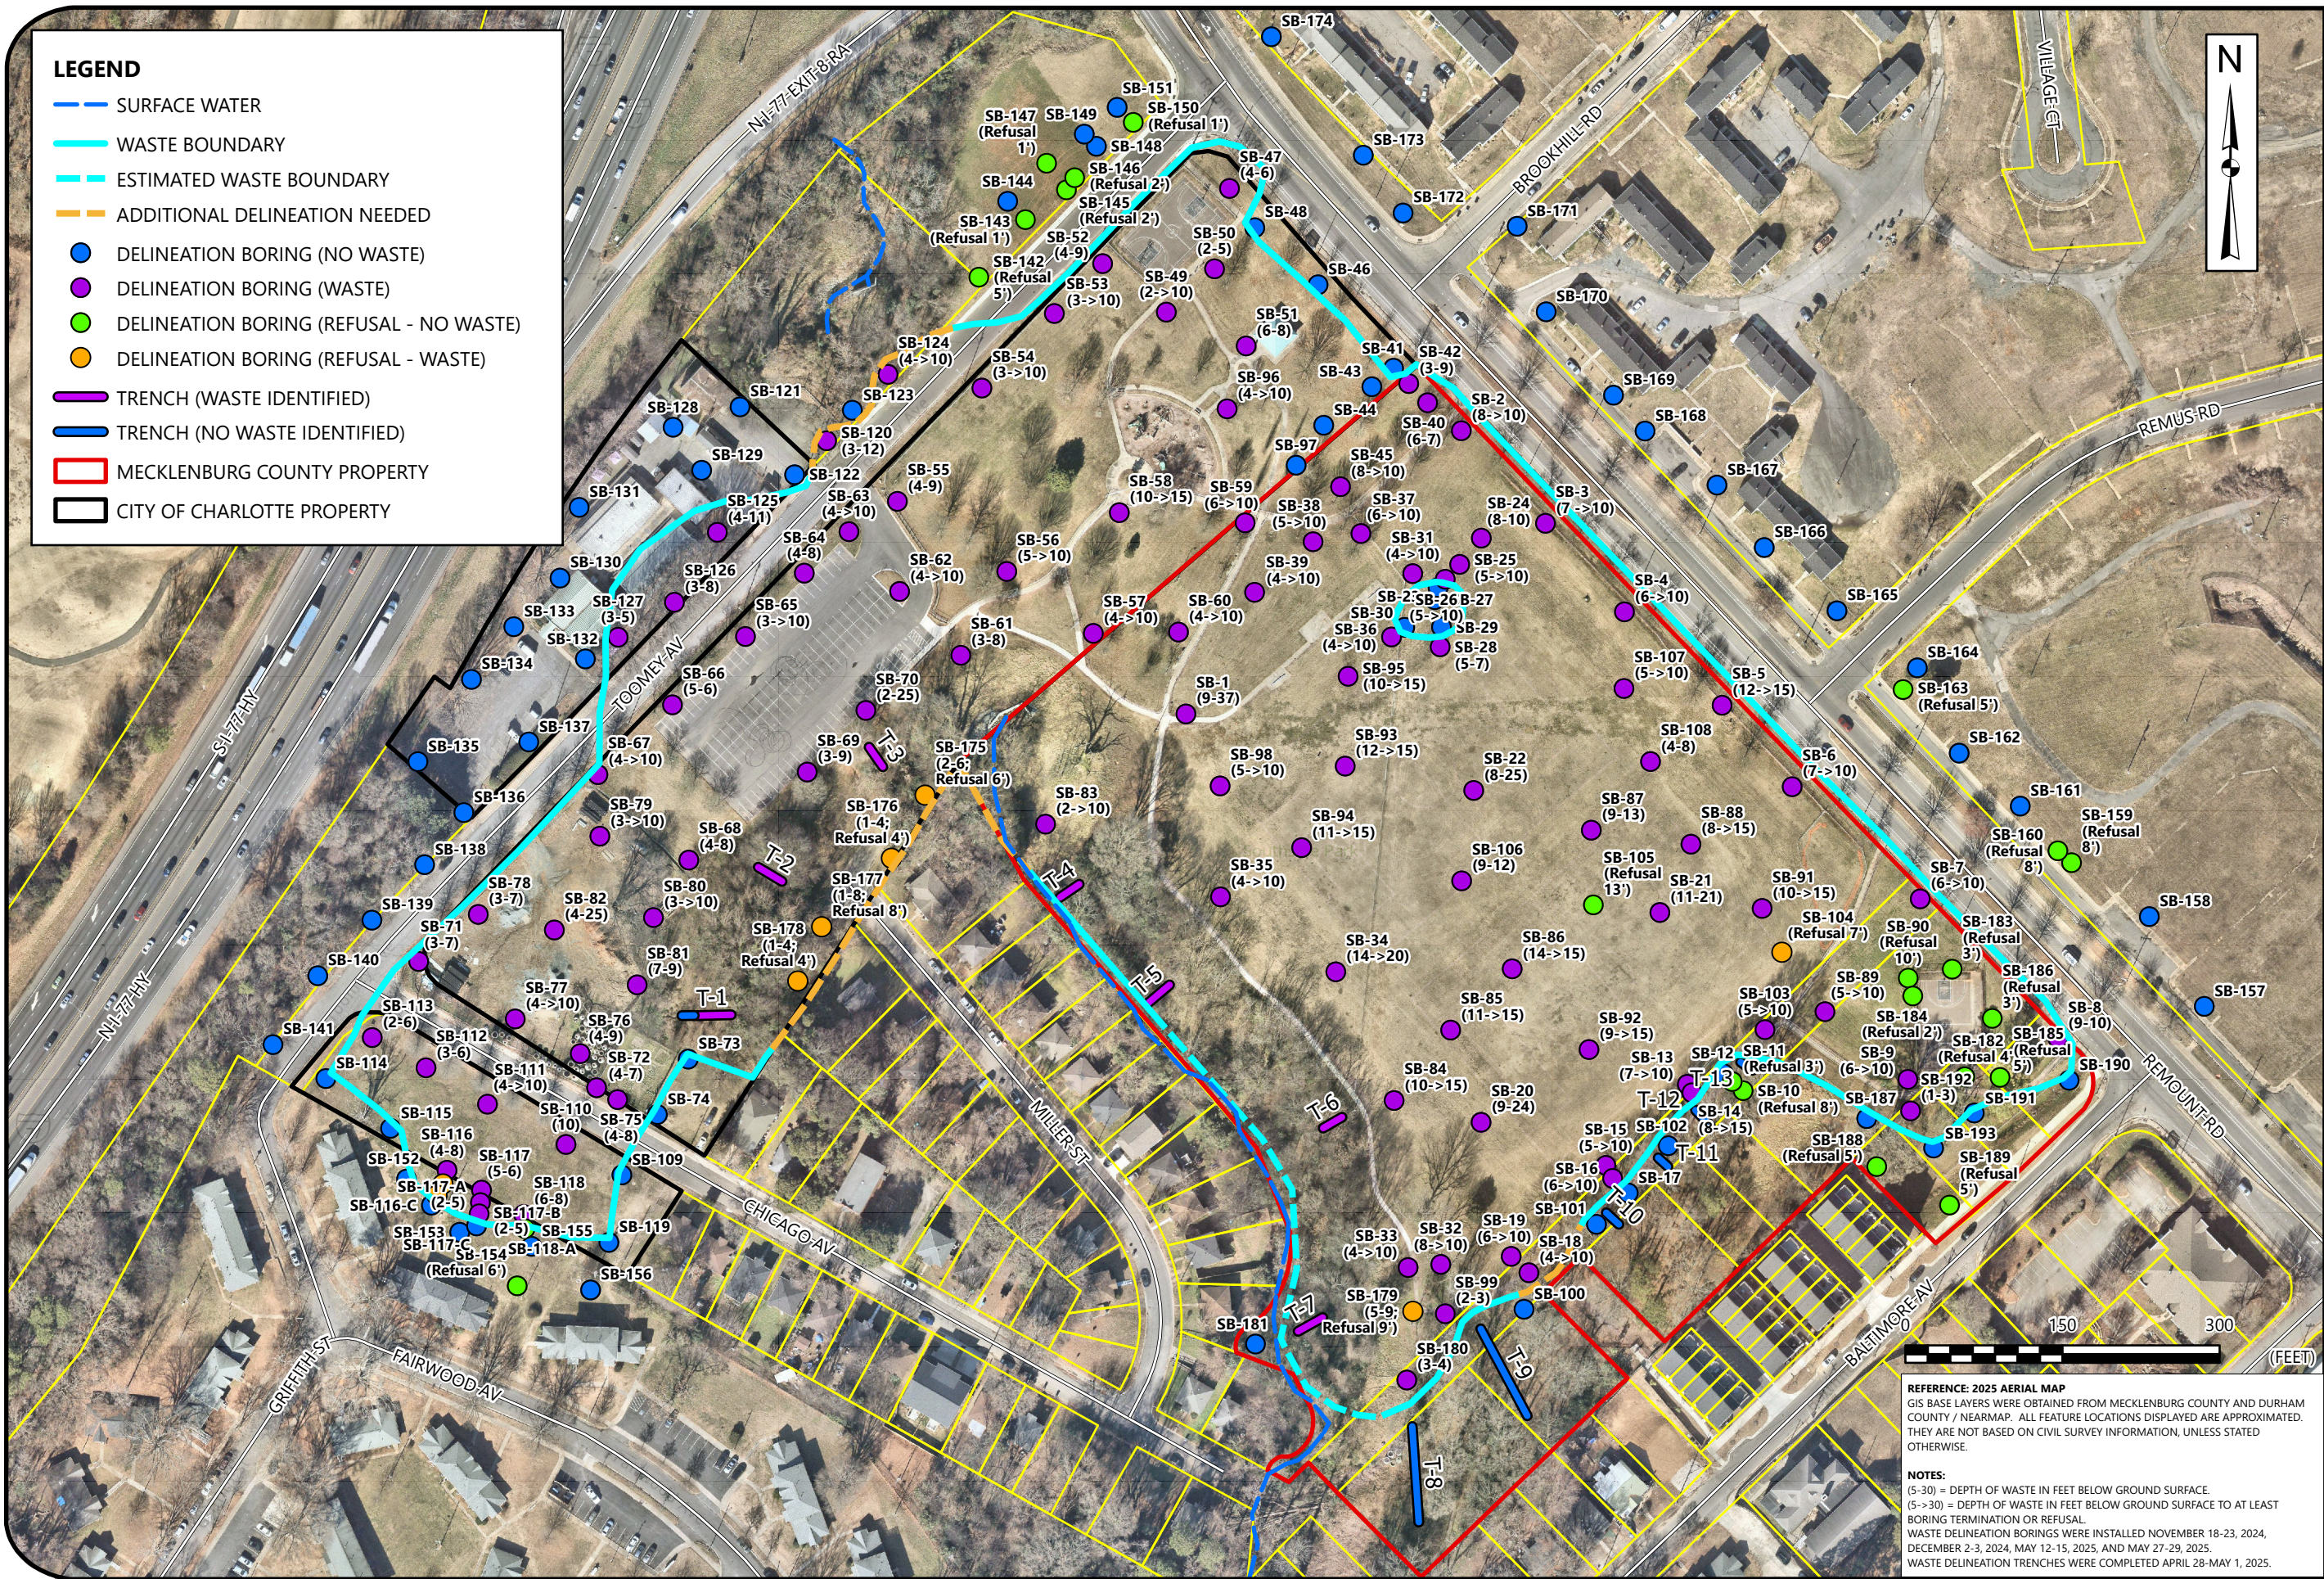

WASTE DELINEATION BORING AND TRENCH LOCATIONS - AERIAL

SOUTHSIDE PARK LANDFILL NCDEQ ID NO. NONCD0000807

TASK ORDER 807RI-17

REMOUNT ROAD, CHARLOTTE, MECKLENBURG COUNTY, NORTH CAROLINA

SCALE:
1" = 150'

DATE:
10/8/2025

PROJECT NUMBER
215952

FIGURE NO.

3

REFERENCE: 2025 AERIAL MAP
GIS BASE LAYERS WERE OBTAINED FROM MECKLENBURG COUNTY AND DURHAM COUNTY / NEARMAP. ALL FEATURE LOCATIONS DISPLAYED ARE APPROXIMATED. THEY ARE NOT BASED ON CIVIL SURVEY INFORMATION, UNLESS STATED OTHERWISE.

NOTES:
(5-30) = DEPTH OF WASTE IN FEET BELOW GROUND SURFACE.
(5->30) = DEPTH OF WASTE IN FEET BELOW GROUND SURFACE TO AT LEAST BORING TERMINATION OR REFUSAL.
WASTE DELINEATION BORINGS WERE INSTALLED NOVEMBER 18-23, 2024, DECEMBER 2-3, 2024, MAY 12-15, 2025, AND MAY 27-29, 2025.
WASTE DELINEATION TRENCHES WERE COMPLETED APRIL 28-MAY 1, 2025.