


Drawing Path: T:\Raleigh-1050\Projects\2021\215952_NCDEQ_Southside Park Assessments_Charlotte NC\GIS\WasteDelineationMap.plotted by cfaicloth

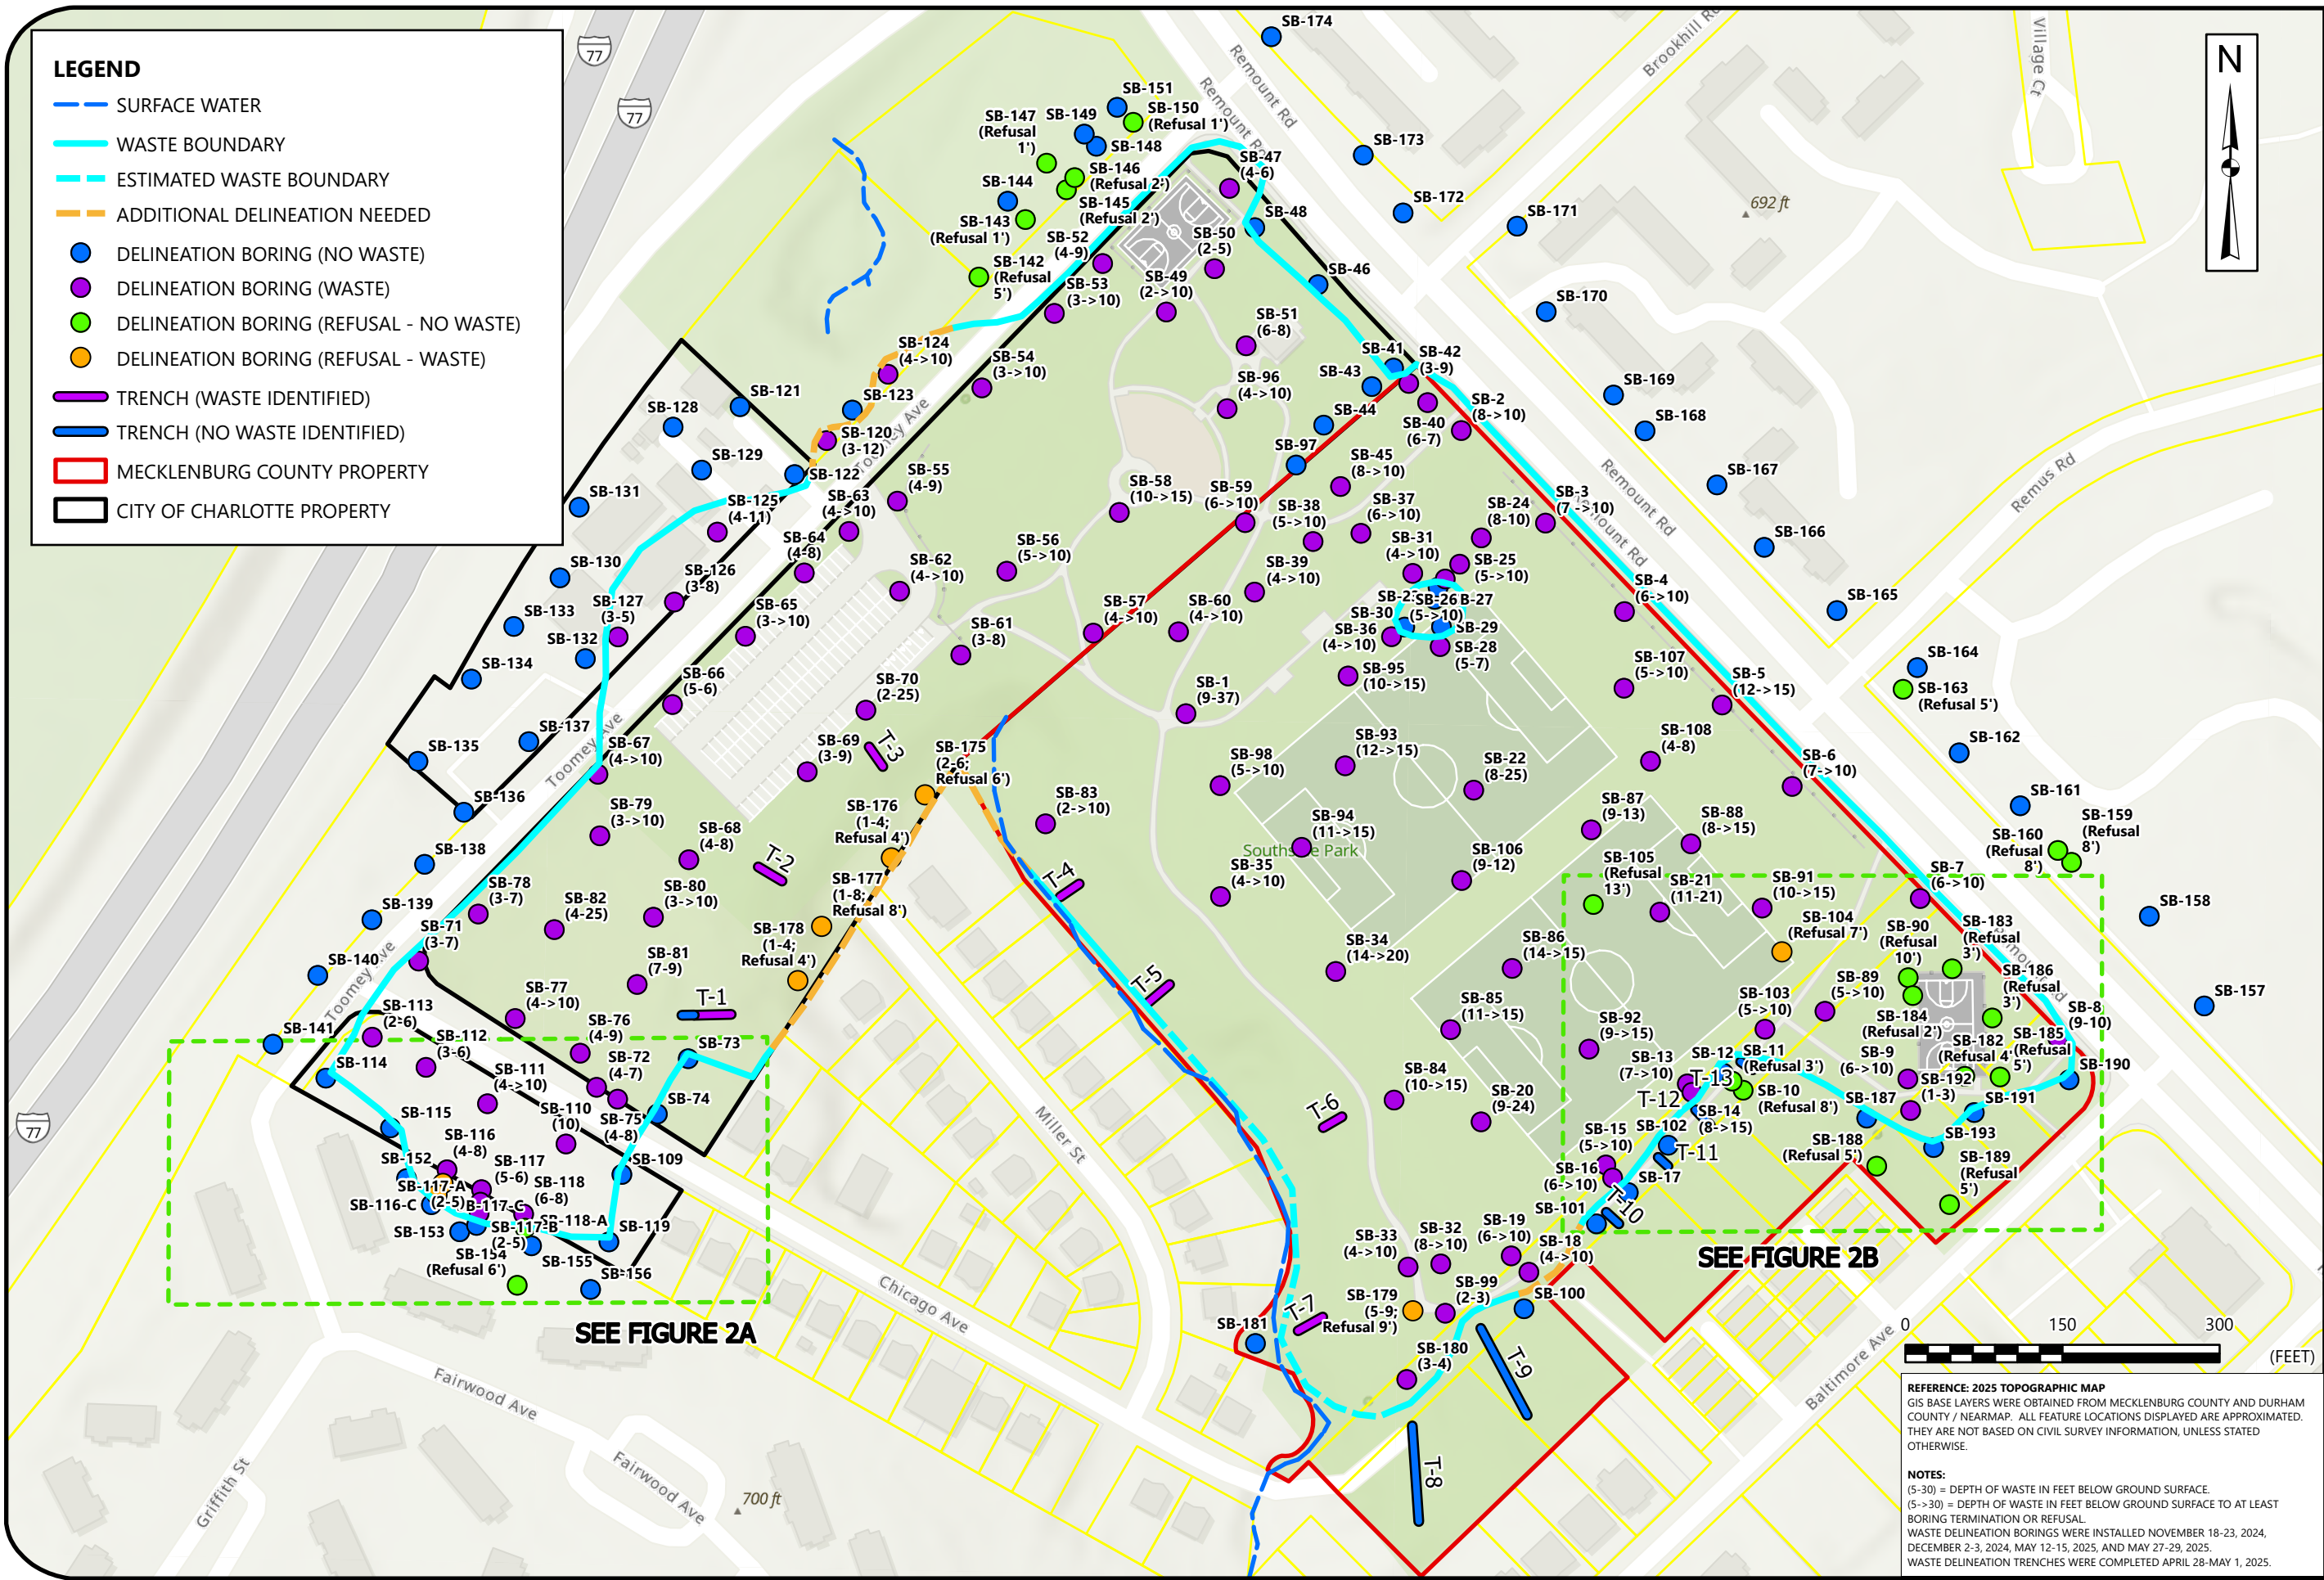

WASTE DELINEATION BORING AND TRENCH LOCATIONS

SOUTHSIDE PARK LANDFILL NCDEQ ID NO. NONCD0000807

TASK ORDER 807RI-17

REMOUNT ROAD, CHARLOTTE, MECKLENBURG COUNTY, NORTH CAROLINA