


Drawing Path: T:\Raleigh-1050\Projects\2021\215952_NCDEQ_Southside Park Assessments_Charlotte NC\GIS\WasteDelineationMap\ plotted by cfaicloth

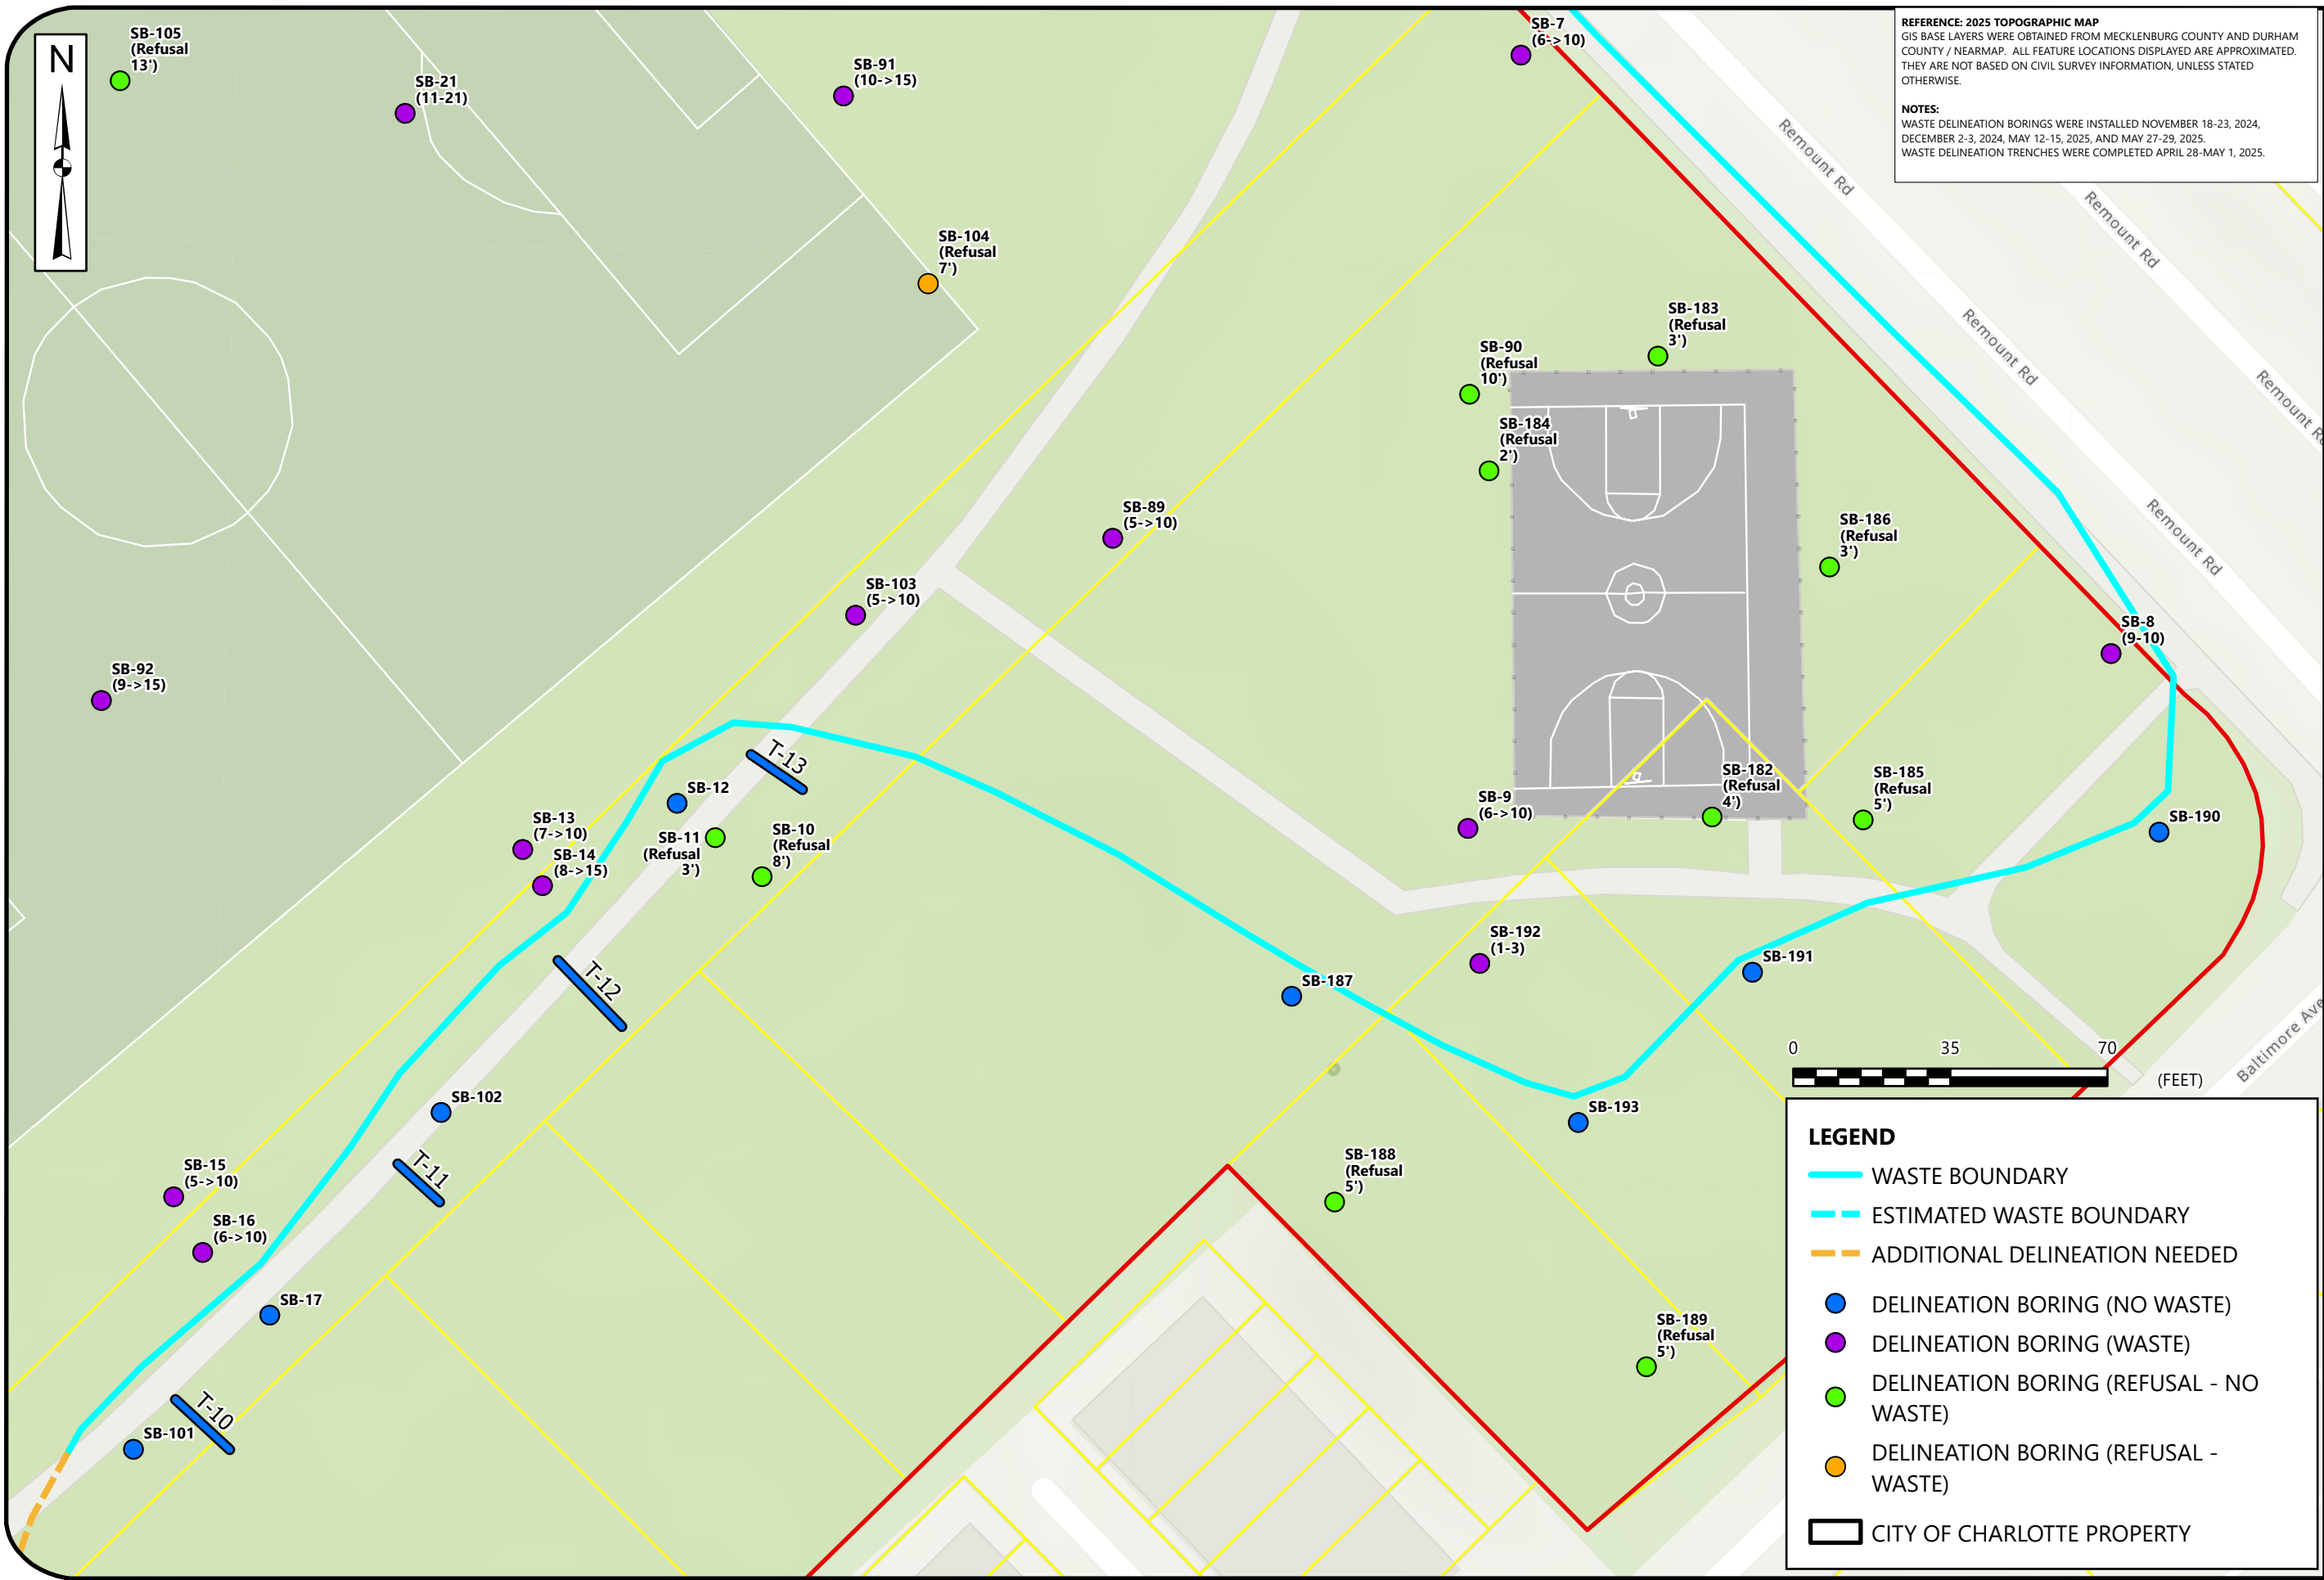

WASTE DELINEATION BORINGS - EASTERN CORNER

SOUTHSIDE PARK LANDFILL NCDEQ ID NO. NONCD0000807
TASK ORDER 807RI-17
REMOUNT ROAD, CHARLOTTE, MECKLENBURG COUNTY, NORTH CAROLINA

SCALE:
1" = 35'

DATE:
10/8/2025

PROJECT NUMBER
215952

FIGURE NO.

2B