


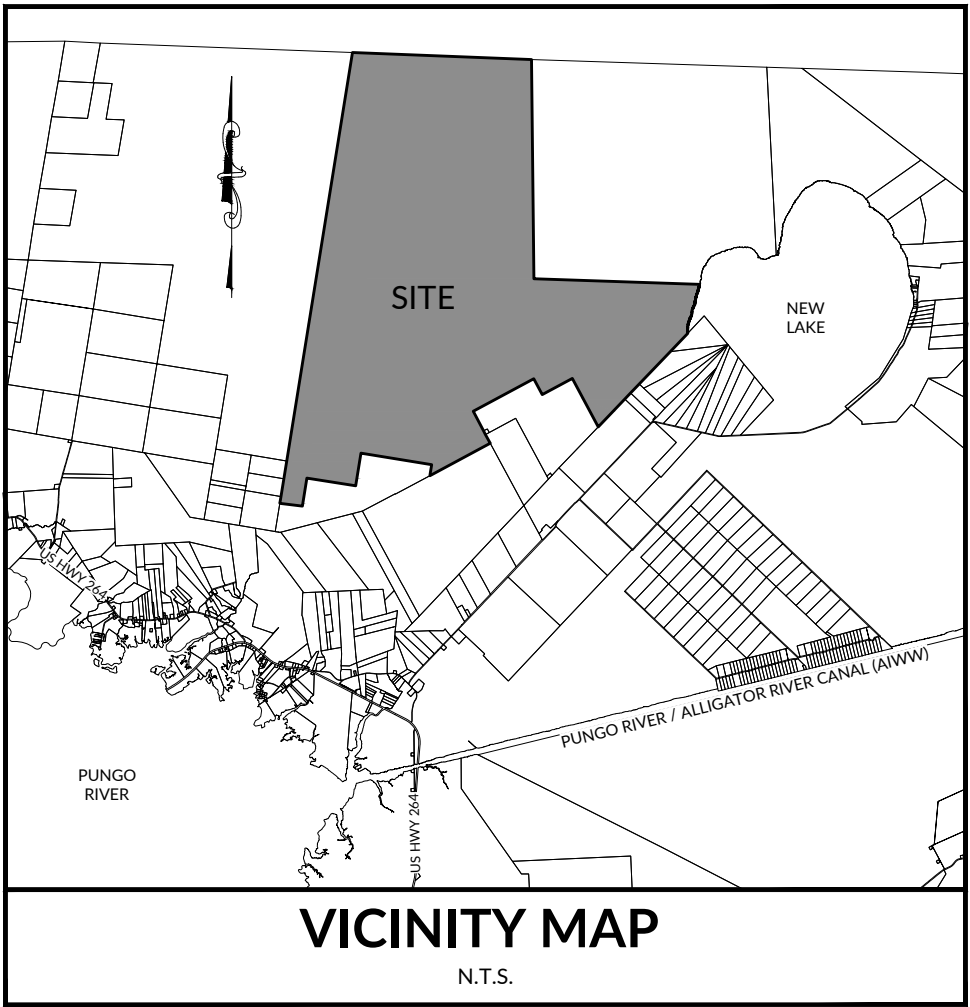

- NOTES**
- OWNER: HYDE COUNTY PARTNERS, LLC.
304 S. SECOND ST
ALBEMARLE, NC 28001
 - PARCEL INFORMATION SHOWN BASED ON HYDE COUNTY GIS DATA. THIS SHALL NOT BE CONSIDERED A BOUNDARY SURVEY. ALL INFORMATION IS PRELIMINARY AND SHOULD BE USED FOR DISCUSSION PURPOSES ONLY. PHYSICAL FEATURES SHOWN HAVE BEEN DIGITIZED PER 2024 AERIAL IMAGERY.

- LEGEND**
- PROPOSED WATER CONTROL STRUCTURES
 - PROPOSED RESTORATION AREA LIMITS
 - EXISTING PERIMETER CANAL/DITCH
 - E11-1A FUTURE PHASE 1B STRUCTURES

PRELIMINARY
FOR
PERMITTING
ONLY

HYDE COUNTY PARTNERS, LLC
1557 GALL ROAD

CURRITUCK TOWNSHIP | HYDE COUNTY | NORTH CAROLINA

PHASE 1A BID EXHIBIT

010002000

0 1000 2000

SCALE: 1 inch = 2000 ft.


WR Job No.
24-0932

DATE
01/10/2025

DRN: JTM

DGN: JTM

CKD: BDR

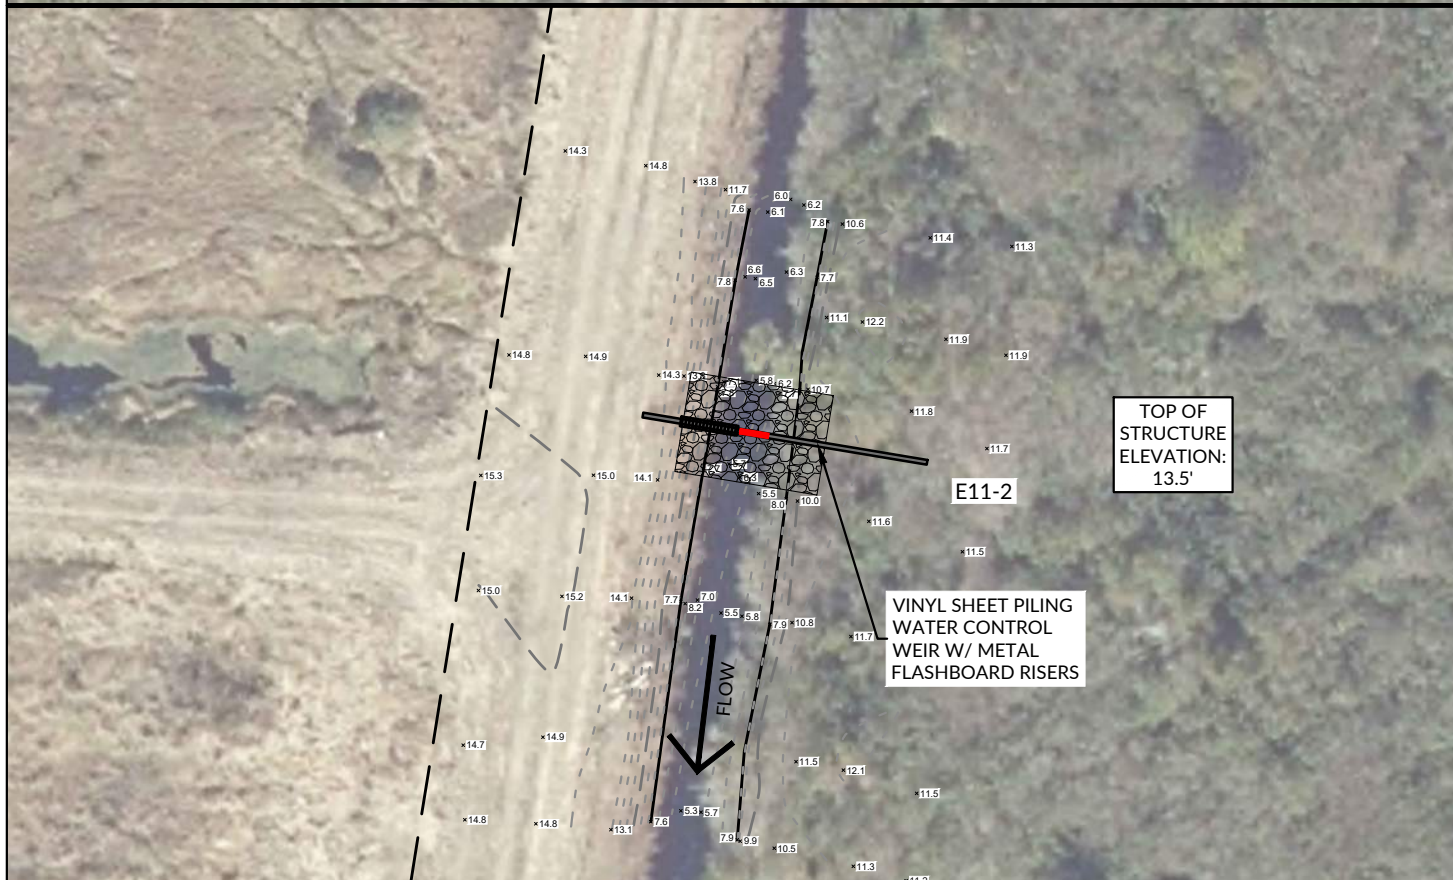

WithersRavenel

8466 Carotake Highway | Building 400 | Powells Point, NC 27966
License #: F-1479 | t: 252.491.8147 | www.withersravenel.com

**HYDE COUNTY
PARTNERS, LLC
1557 GALL ROAD**


CURRITUCK TOWNSHIP
HYDE COUNTY
NORTH CAROLINA

**STRUCTURES
E11-1B & E11-2**



WR Job No. 24-0932 DATE 01/10/2025
DRN: JTM DGN: JTM CKD: BDR

2 of 12

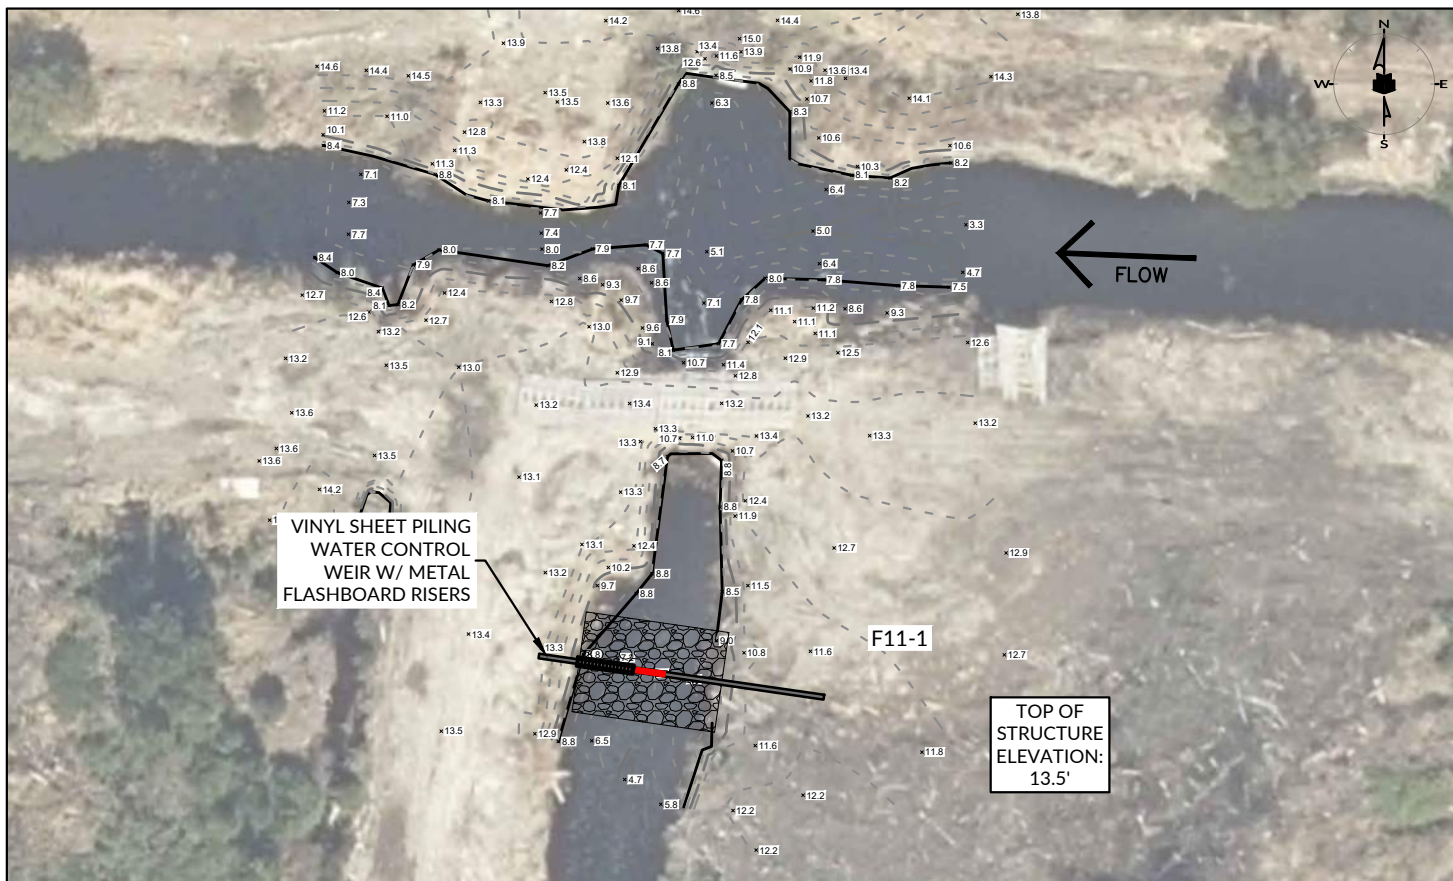

WithersRavenel

8466 Caratoke Highway | Building 400 | Powells Point, NC 27966
License #: F-1479 | t: 252.491.8147 | www.withersravenel.com

**HYDE COUNTY
PARTNERS, LLC
1557 GALL ROAD**



CURRITUCK TOWNSHIP
HYDE COUNTY
NORTH CAROLINA

**STRUCTURES
F11-1 & F11-2**



WR Job No. 24-0932 DATE 01/10/2025
DRN: JTM DGN: JTM CKD: BDR

4 of 12

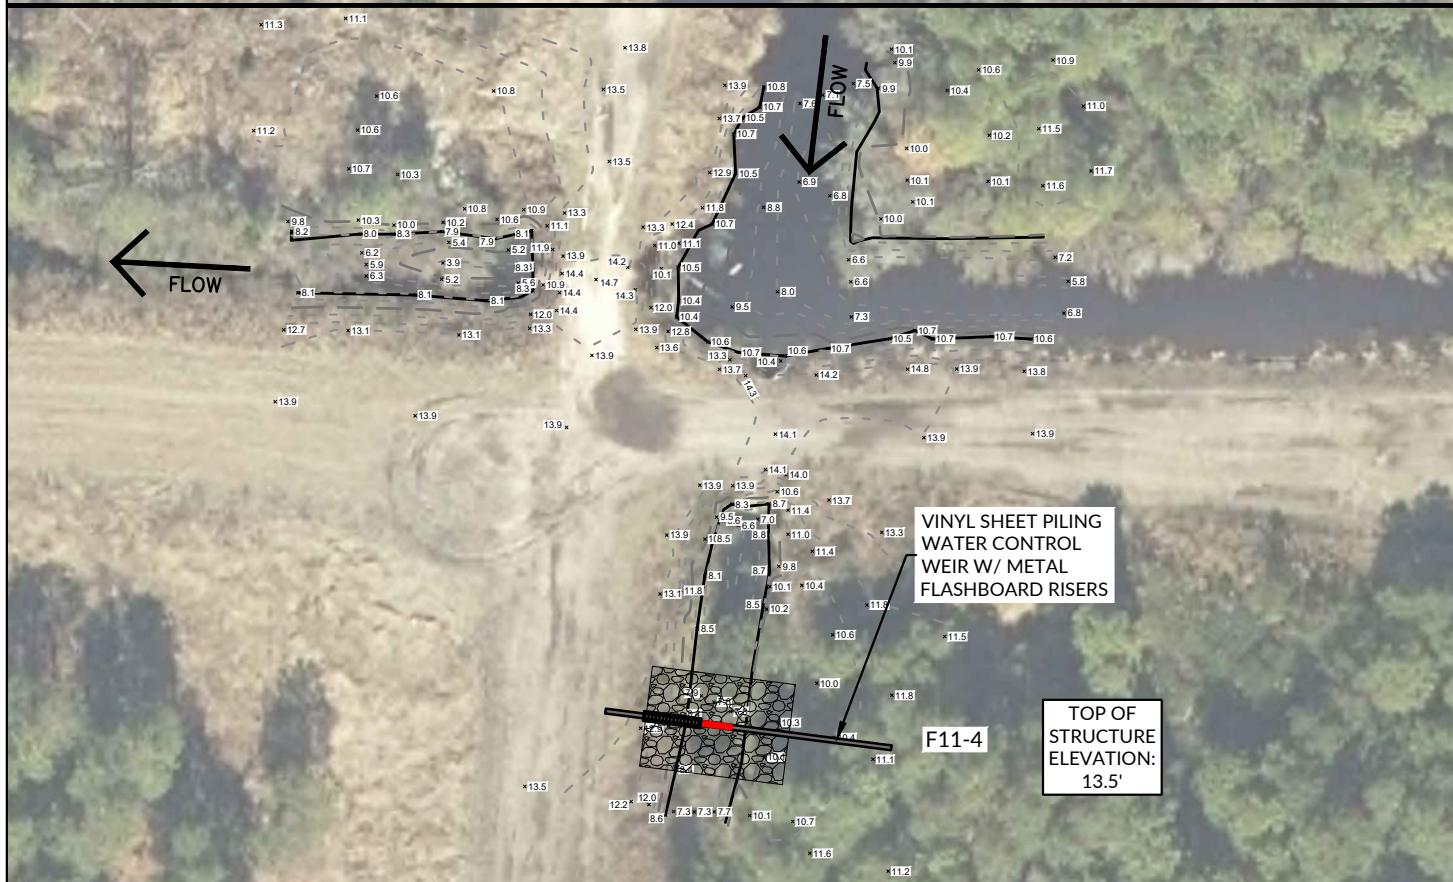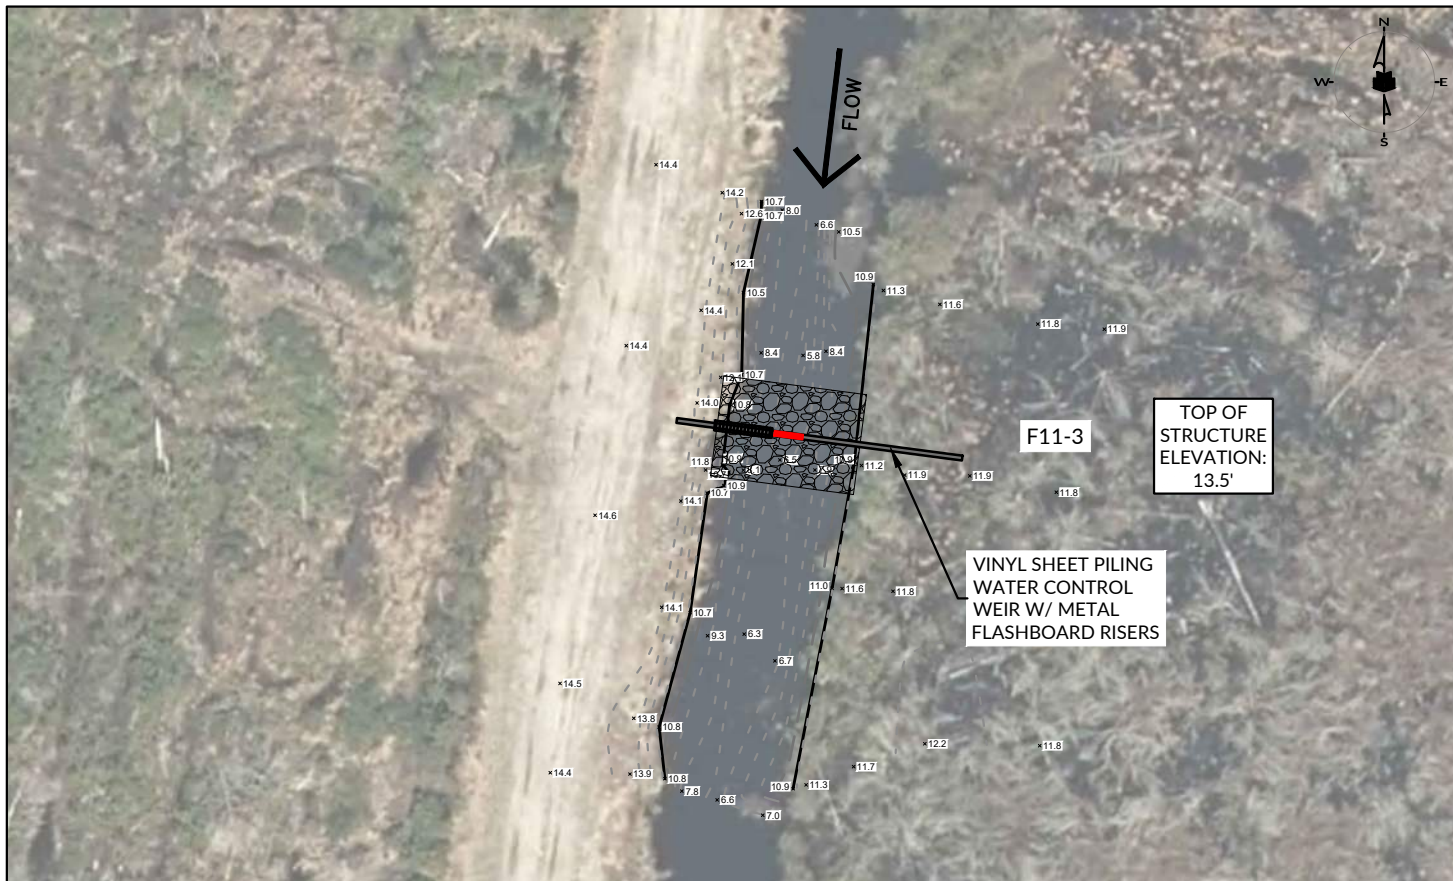

WithersRavenel

8466 Caratoke Highway | Building 400 | Powells Point, NC 27966
License #: F-1479 | t: 252.491.8147 | www.withersravenel.com

**HYDE COUNTY
PARTNERS, LLC
1557 GALL ROAD**

CURRITUCK TOWNSHIP
HYDE COUNTY
NORTH CAROLINA


**STRUCTURES
F11-3 & F11-4**



WR Job No. 24-0932 DATE 01/10/2025
DRN: JTM DGN: JTM CKD: BDR

5 of 12



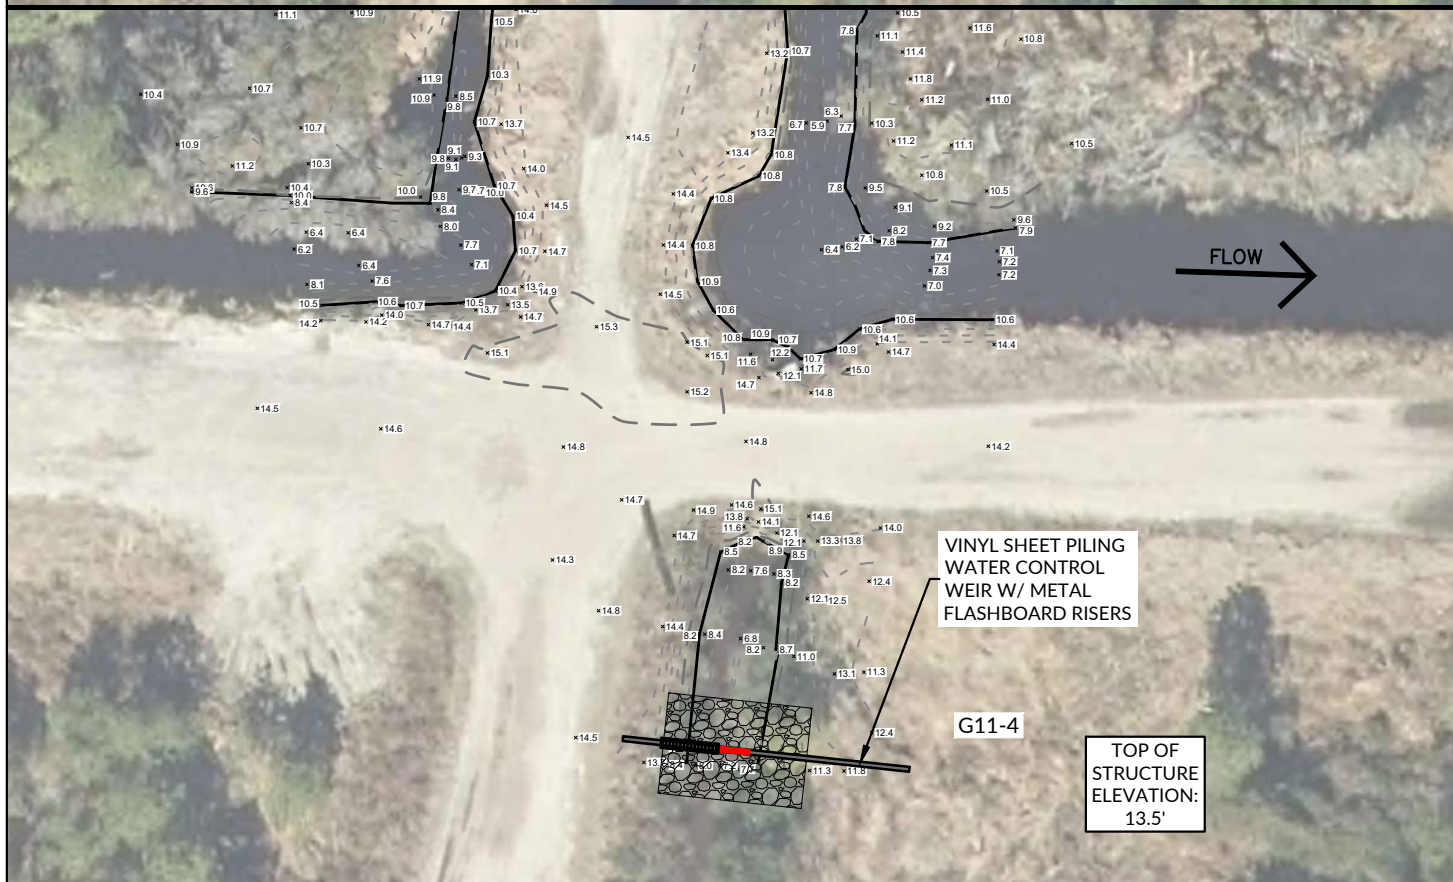


WithersRavenel

8466 Caratoke Highway | Building 400 | Powells Point, NC 27966
License #: F-1479 | t: 252.491.8147 | www.withersravenel.com

**HYDE COUNTY
PARTNERS, LLC
1557 GALL ROAD**


CURRITUCK TOWNSHIP
HYDE COUNTY
NORTH CAROLINA


**STRUCTURES
G11-3 & G11-4**

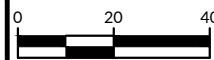



WR Job No. 24-0932 DATE 01/10/2025
DRN: JTM DGN: JTM CKD: BDR

7 of 12

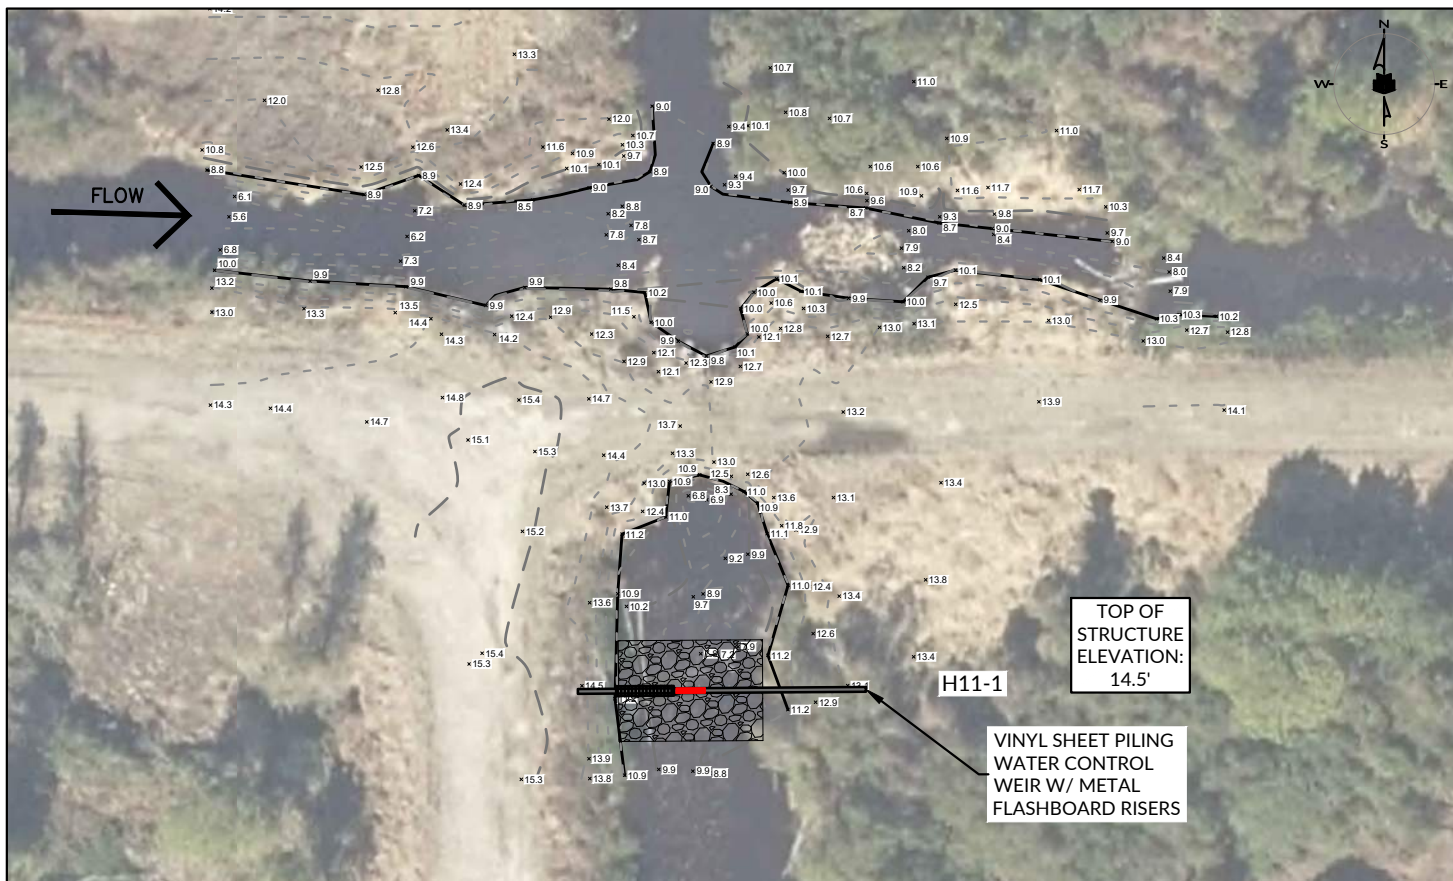

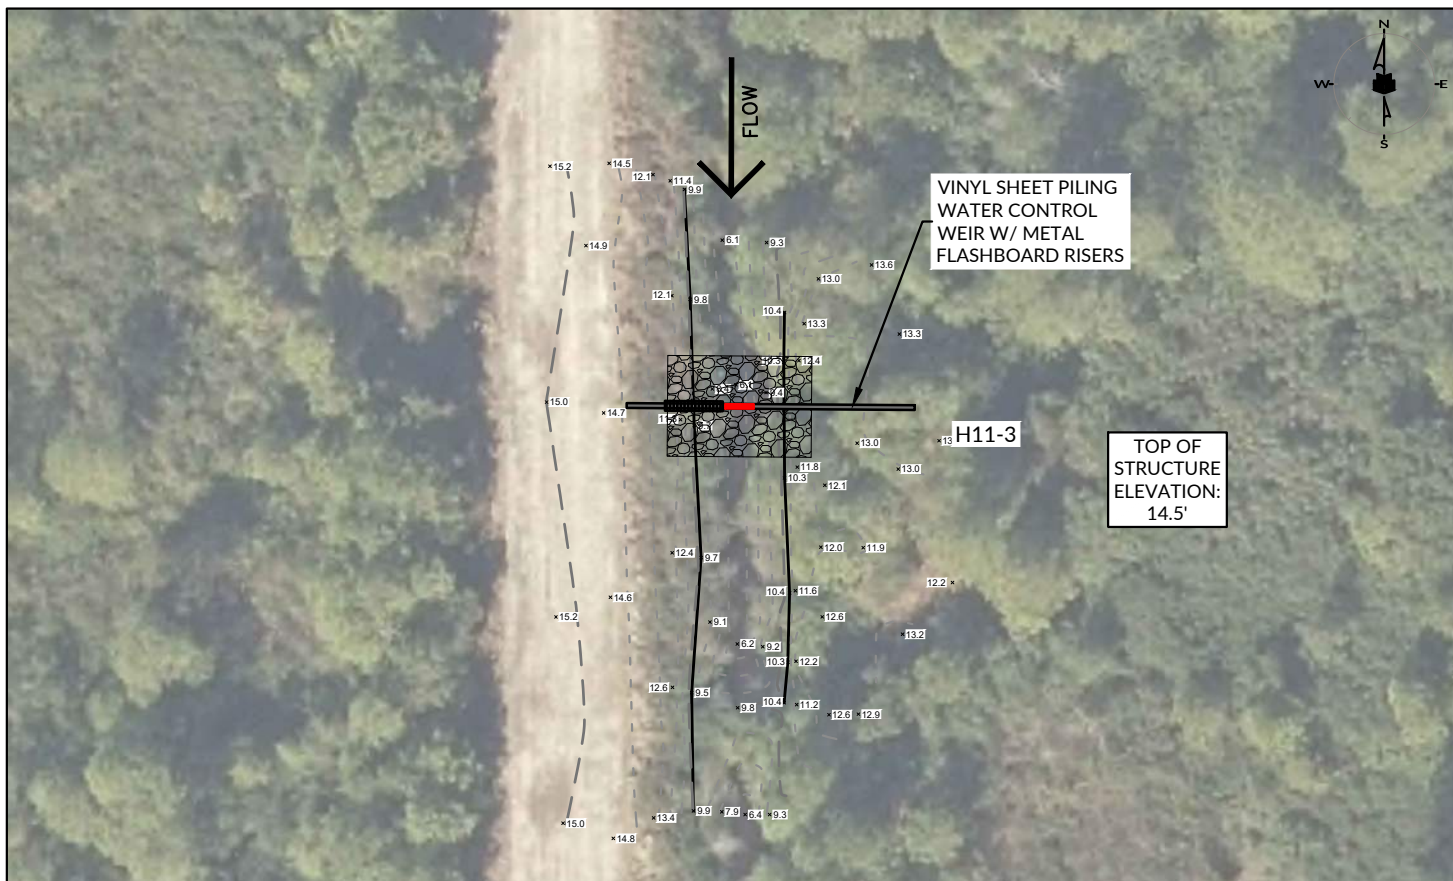

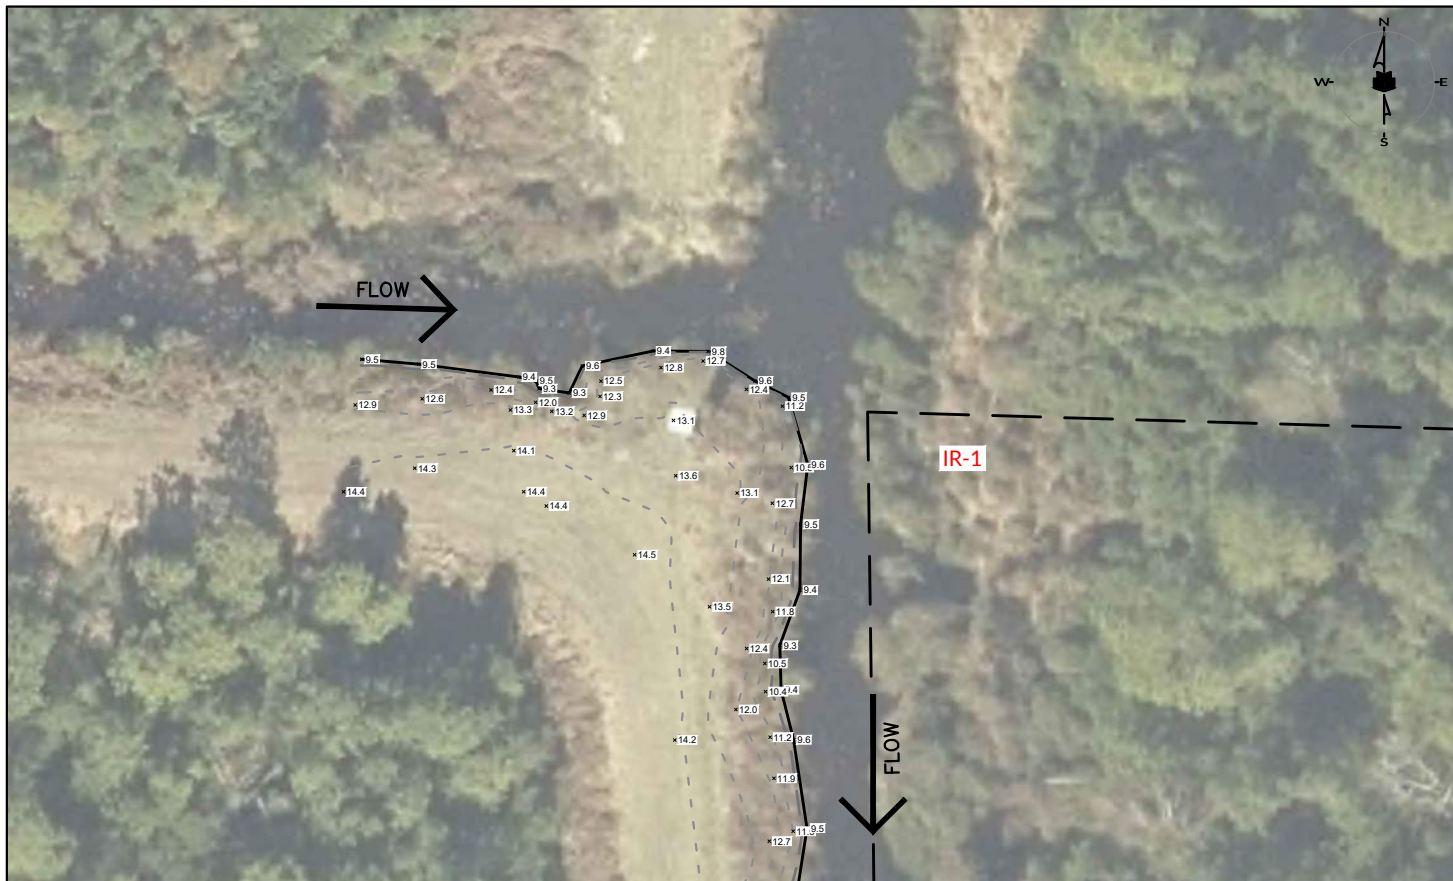

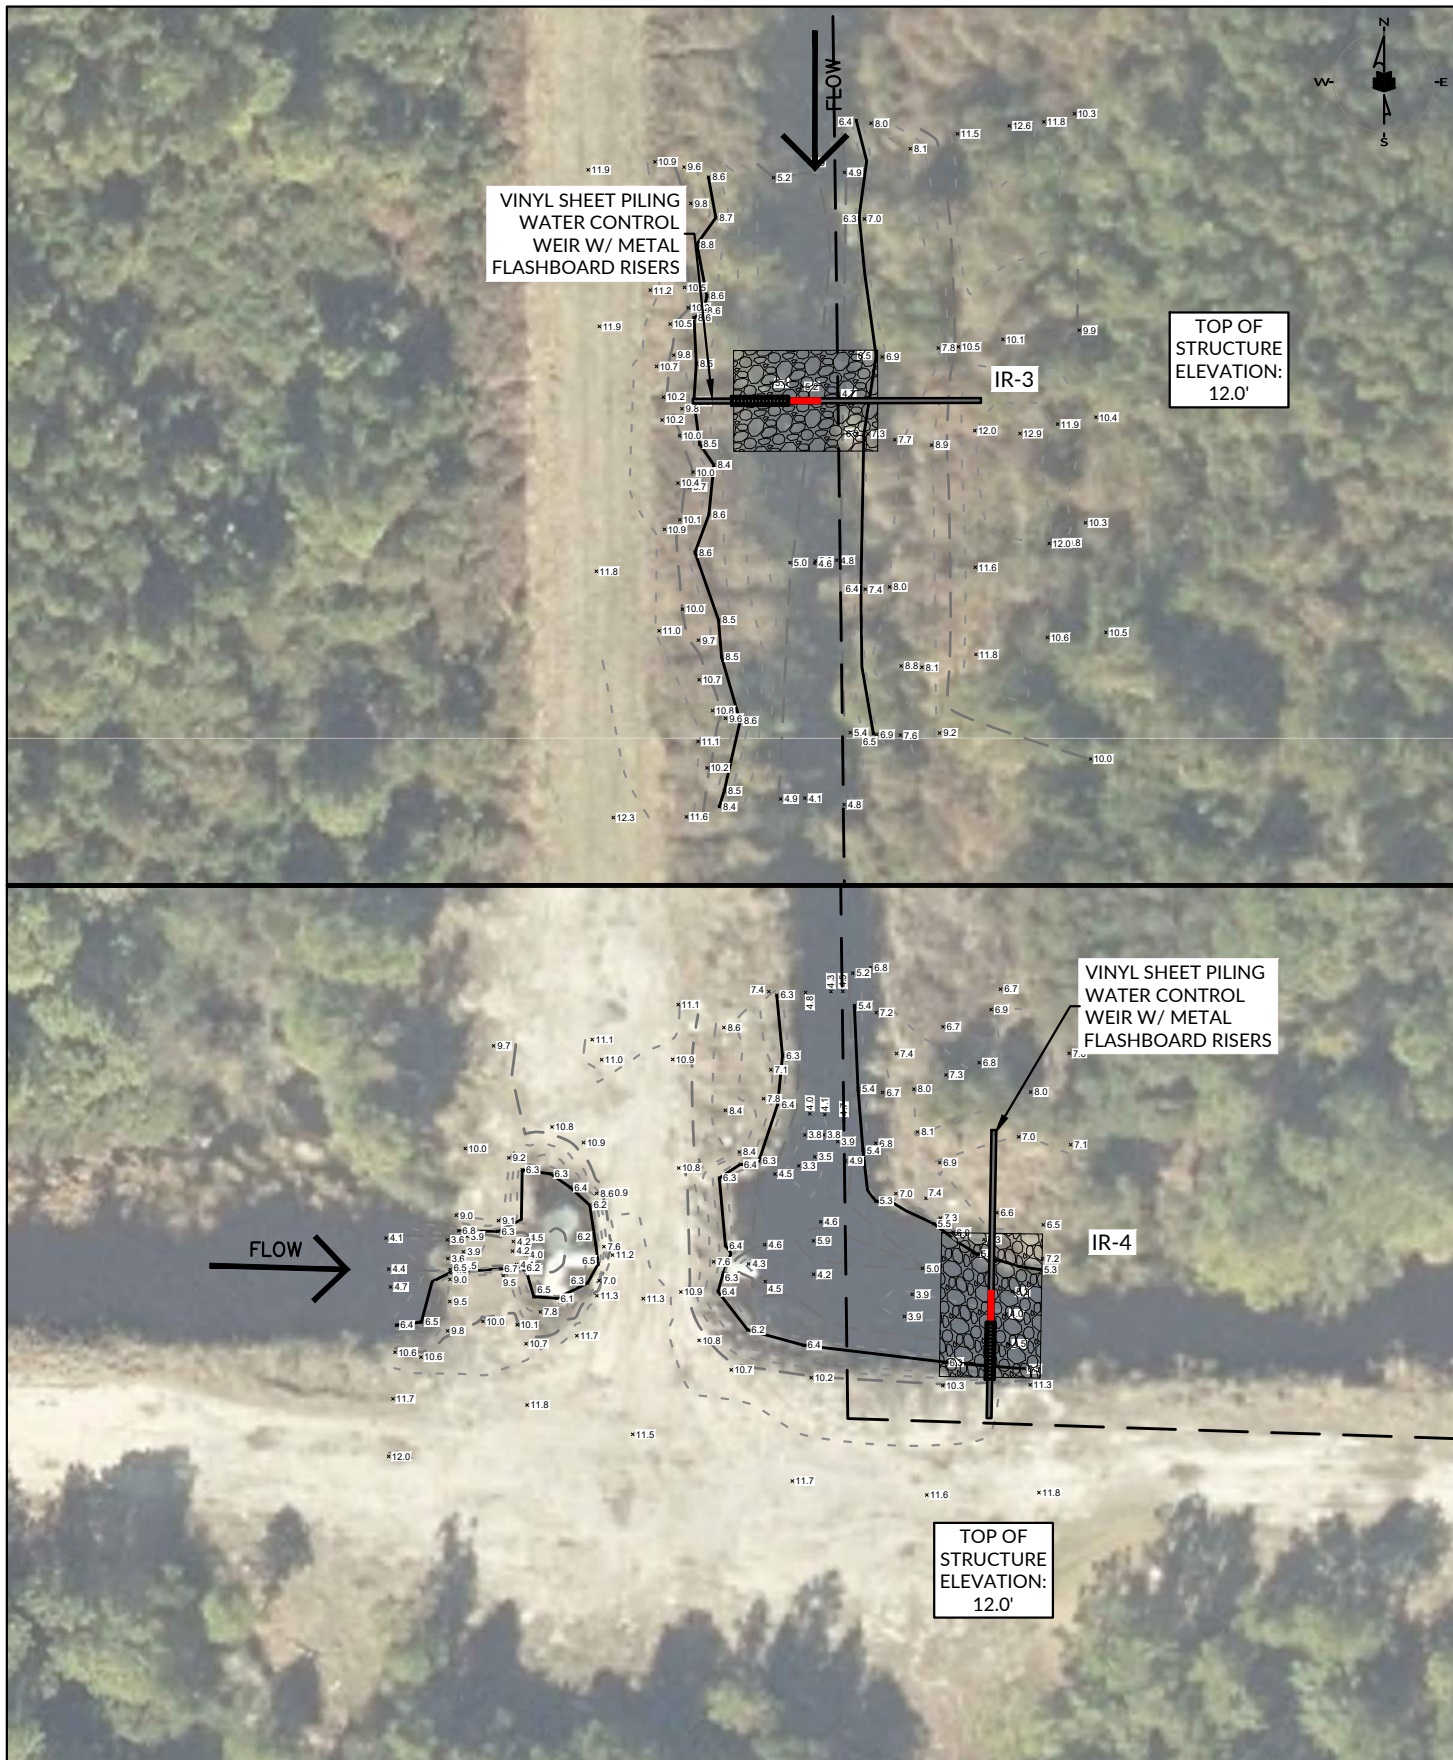

J:\Quibble\Projects\2020\202024\Drawings\202024-PH 1-BID PLAN.dwg - Thursday, May 22, 2025 10:55:28 AM - TMURPHY




8466 Caratoke Highway | Building 400 | Powells Point, NC 27966
License #: F-1479 | t: 252.491.8147 | www.withersravenel.com

**HYDE COUNTY
PARTNERS, LLC
1557 GALL ROAD**

CURRITUCK TOWNSHIP
HYDE COUNTY
NORTH CAROLINA

**STRUCTURES
IR-3 & IR-4**

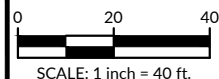

WR Job No. 24-0932 DATE 01/10/2025
DRN: JTM DGN: JTM CKD: BDR

11 of 12

